



KEYED NOTES:

1. 3/8" O.D. x 1/8" S.W.D. 2-1/2" C.
2. 3/4" x 1/8" S.W.D. 1-1/2" C.
3. HEAT TRACE

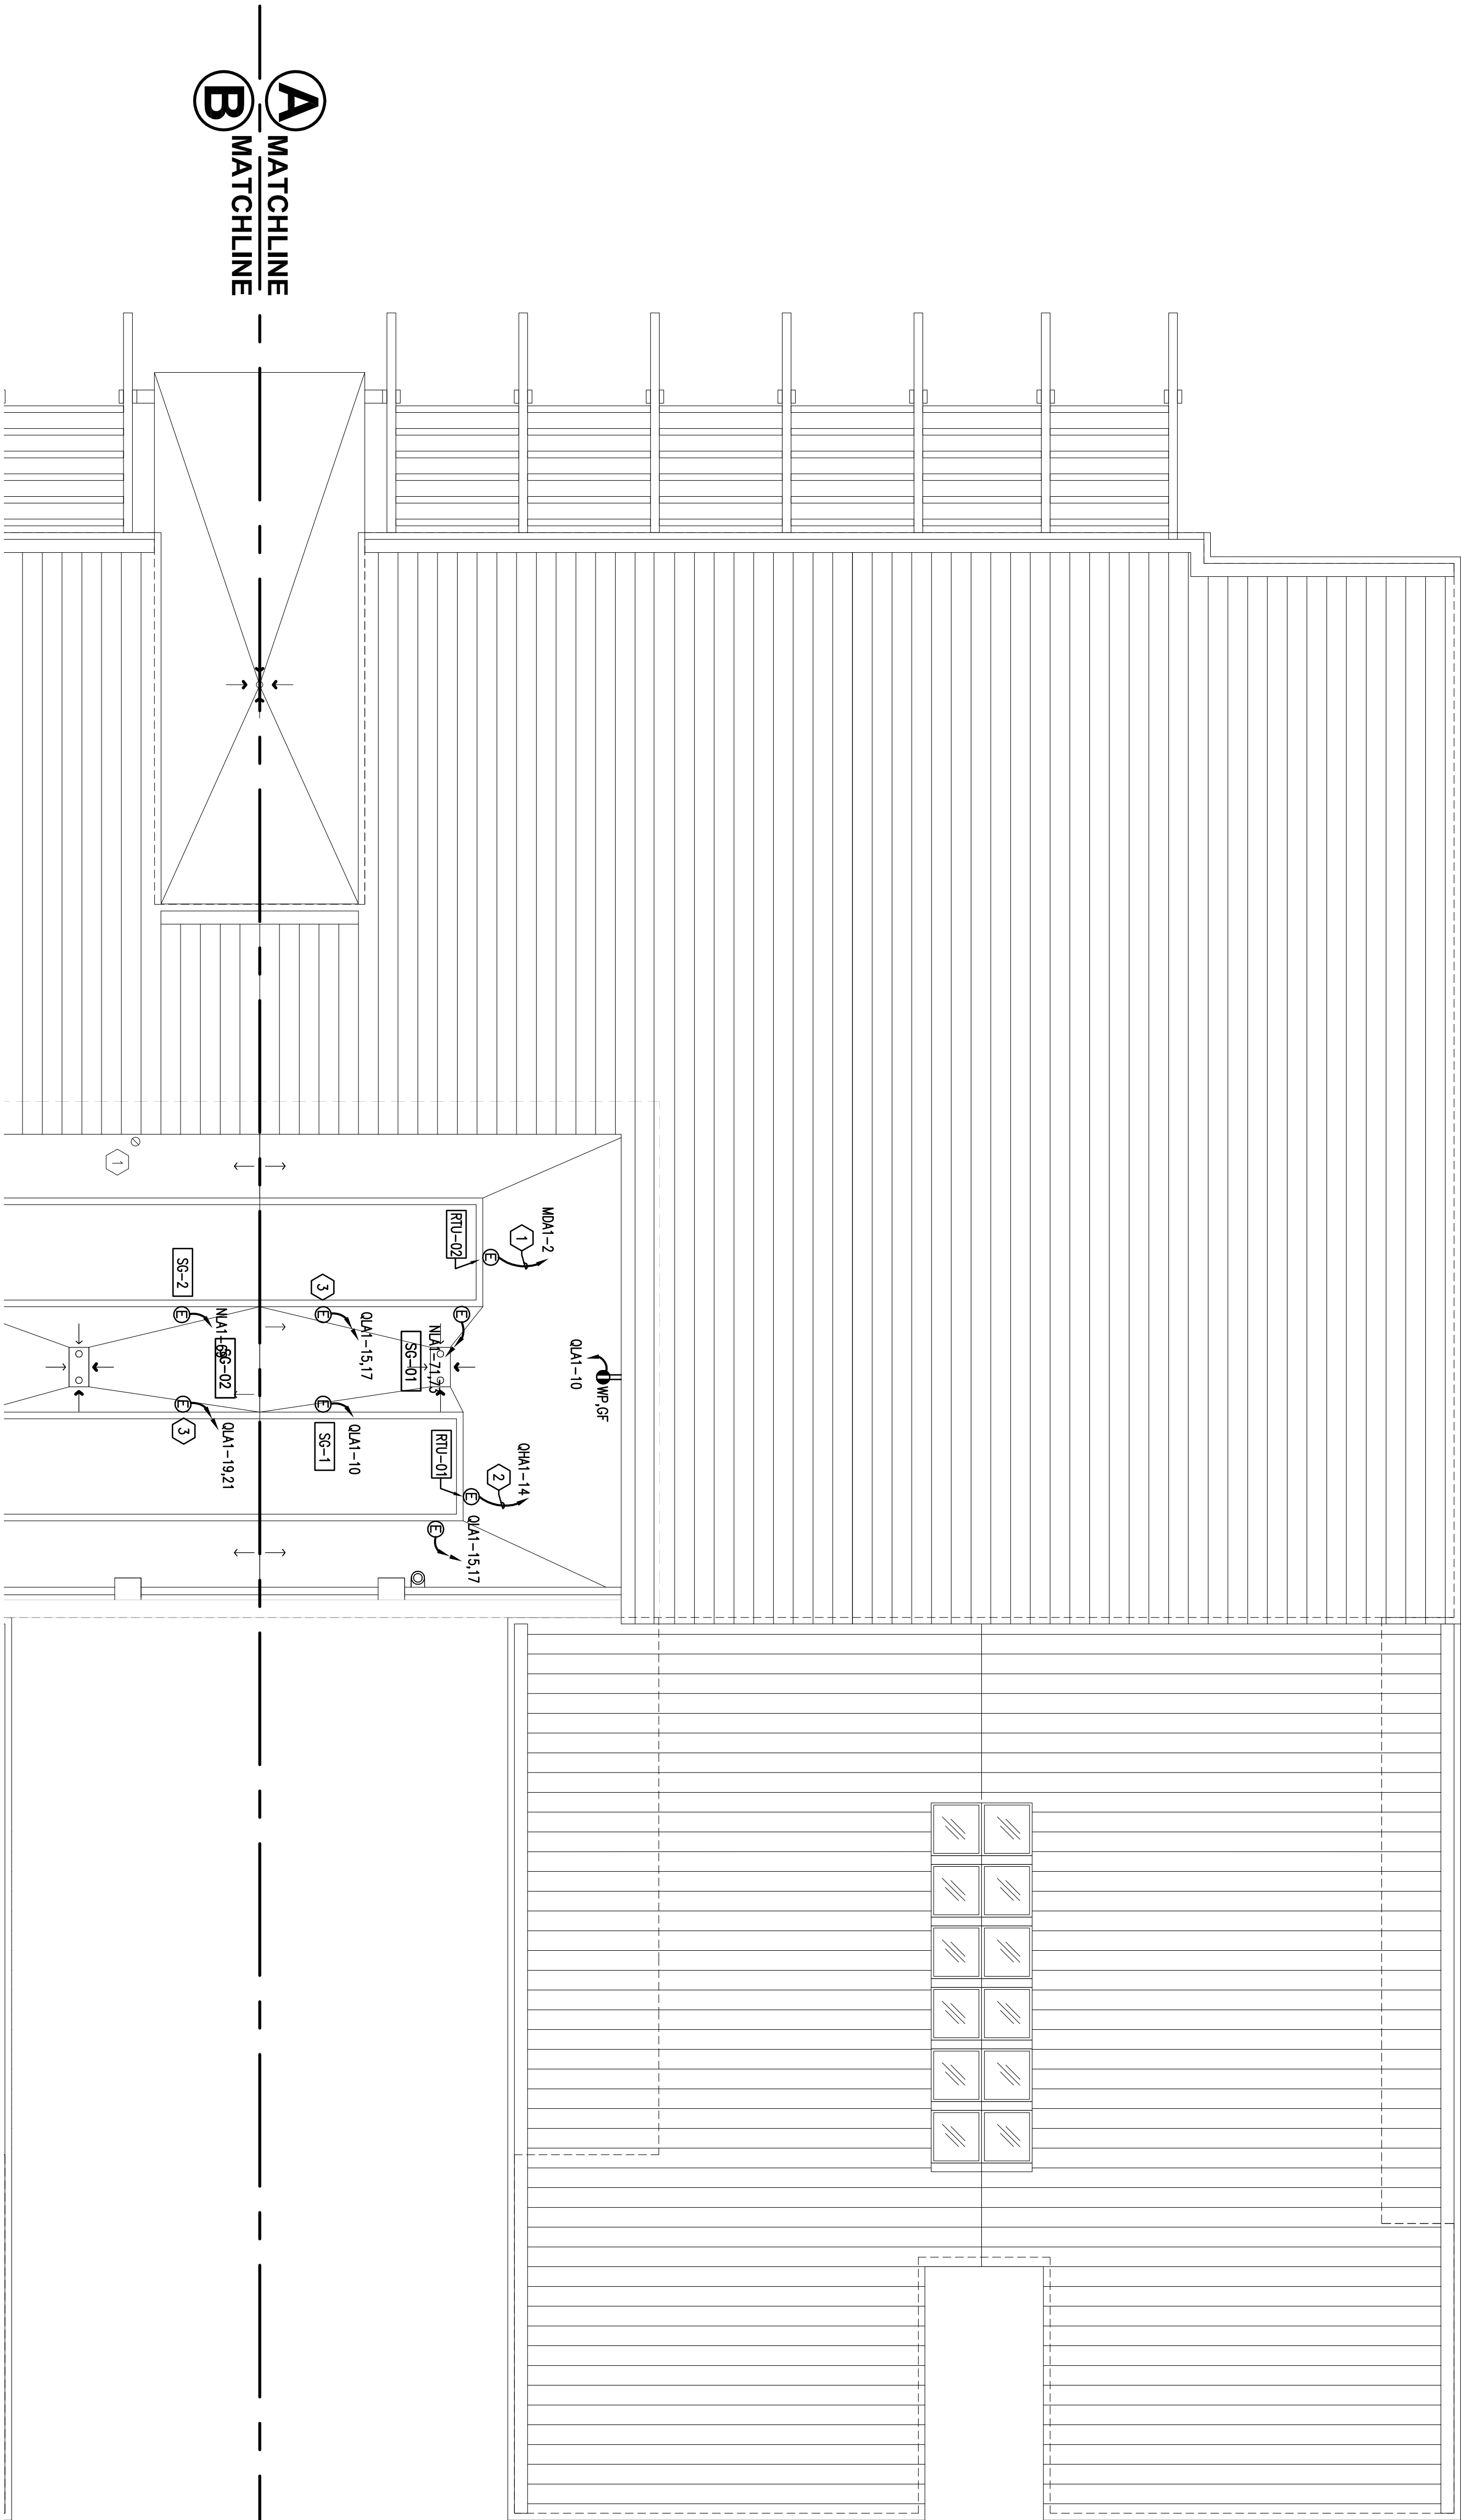


1 PARTIAL ROOF COMBINED PLAN - AREA A

FULLY SPRINKLERED

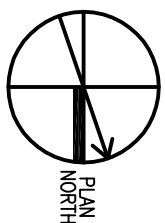

KEY PLAN

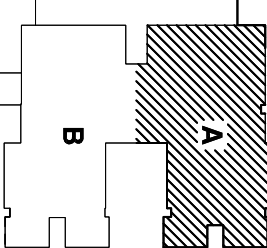

Revisions:	Date
Amendment 1	09/11/08
Amendment 2	09/18/08
Bulletin 2	05/18/09
Bulletin 3	05/22/09

CONSULTANTS:

ARCHITECT/ENGINEERS:

HDR HDR Architecture, Inc

1101 King Street | Suite 400 | Alexandria, Virginia 22314-2944 | 703.518.8500
5426 Bay Center Drive | Suite 400 | Tampa, Florida 33609-3444 | 813.282.2493

Drawing Title
**ROOF COMBINED PLAN
AREA A**

Approved: Project Director

Project Title
**V.A. RICHMOND
POLYTRAUMA TRANSITIONAL
REHABILITATION CENTER**

Location
HUNTER HOLMES MCGUIRE

Date
05/18/2009

Ordered

Draw

Dwg. of
ES1-211

**Office of
Facilities
Management**

**Department of
Veterans Affairs**